


PLOT SCALE: 1"=100' DATE: 10/4/22 12:53 PM EDITED BY: LOELINK DRAWING FILE: O:\2017\0061\1.D. DRAWINGSS\CV\EXHIBITS\2017\00611 ZONING SITE PLAN PHASE 1.DWG

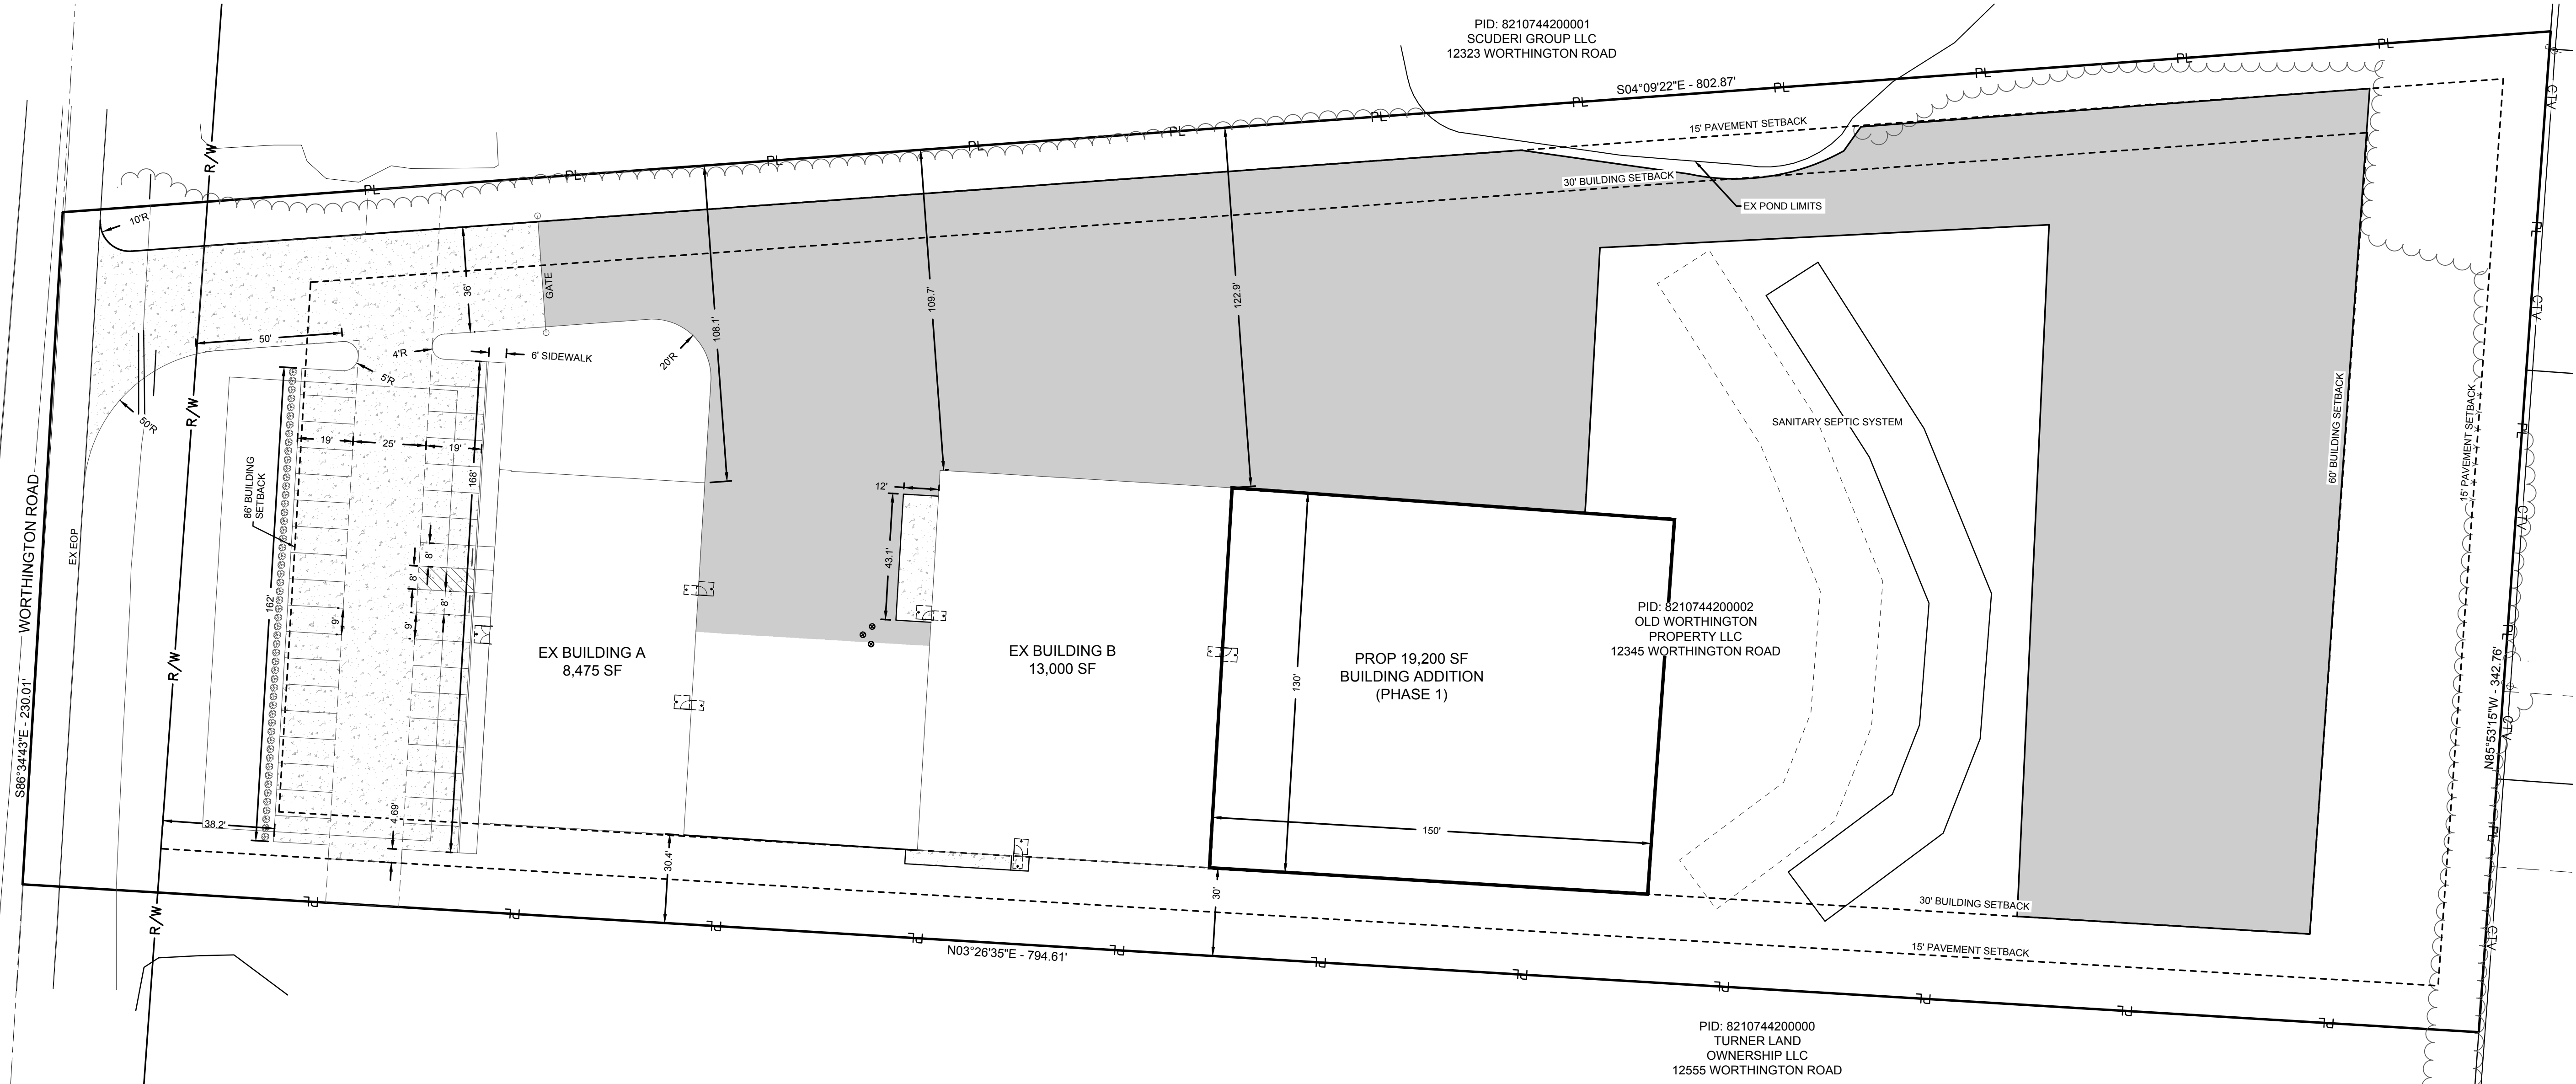

LEGEND	
	EX CONCRETE PAVEMENT
	EX GRAVEL

REVISIONS	DATE	SHEET NO.	DESCRIPTION

APPROVAL PENDING NOT FOR CONSTRUCTION
IN SUBMITTING BIDS IN RELIANCE ON THESE PLANS THE CONTRACTOR ASSUMES ALL RISKS OF ADDITIONAL COSTS OF REVISIONS DUE TO REQUIREMENTS OF THE OWNER OR GOVERNMENTAL AUTHORITIES AND MATERIAL REVISIONS IN THE COURSE OF COMPLETING THE FINAL DESIGN.

DATE:	10/04/2022
DRAWN BY:	LG
CHECKED BY:	OSD
JOB NUMBER:	2017.00611

ZONING SITE PLAN
FOR
INTERIOR SUPPLY, INC
JERSEY TOWNSHIP, LICKING COUNTY, OHIO
PHASE 1

AMERICAN STRUCTUREPOINT INC.
2550 Corporate Exchange Dr., Ste 300 | Columbus, Ohio 43231
TEL: 614.444.1226 | FAX: 614.444.1226
www.structurepoint.com

